



FIRST FLOOR PLAN  
scale 1:100 @ A1

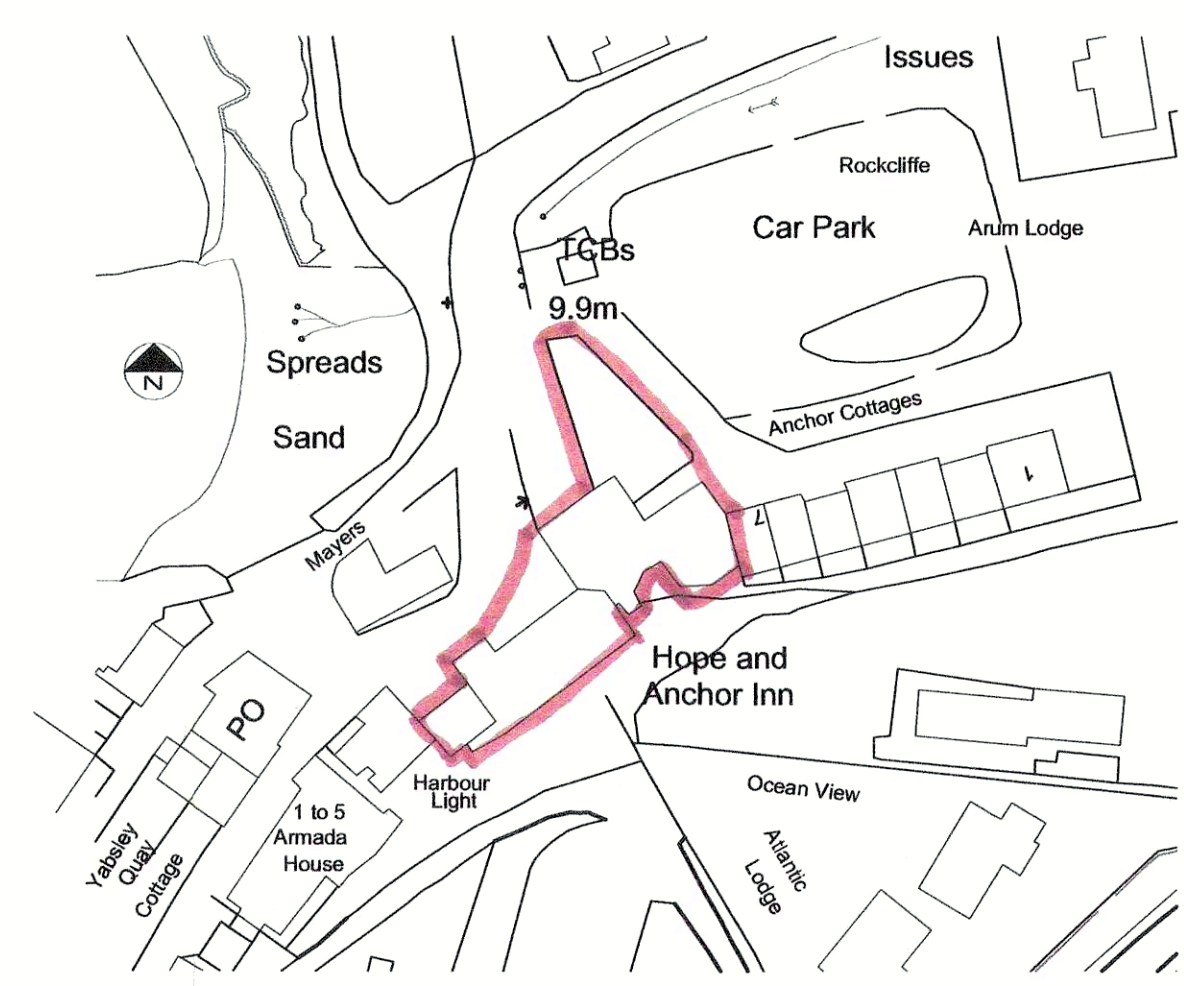

SITE LOCATION PLAN  
scale 1:1000 @ A1

The location and type of any fire safety equipment is shown as at time of submission of application. This may be varied from time to time with the agreement of the fire officer or after a fire risk assessment.

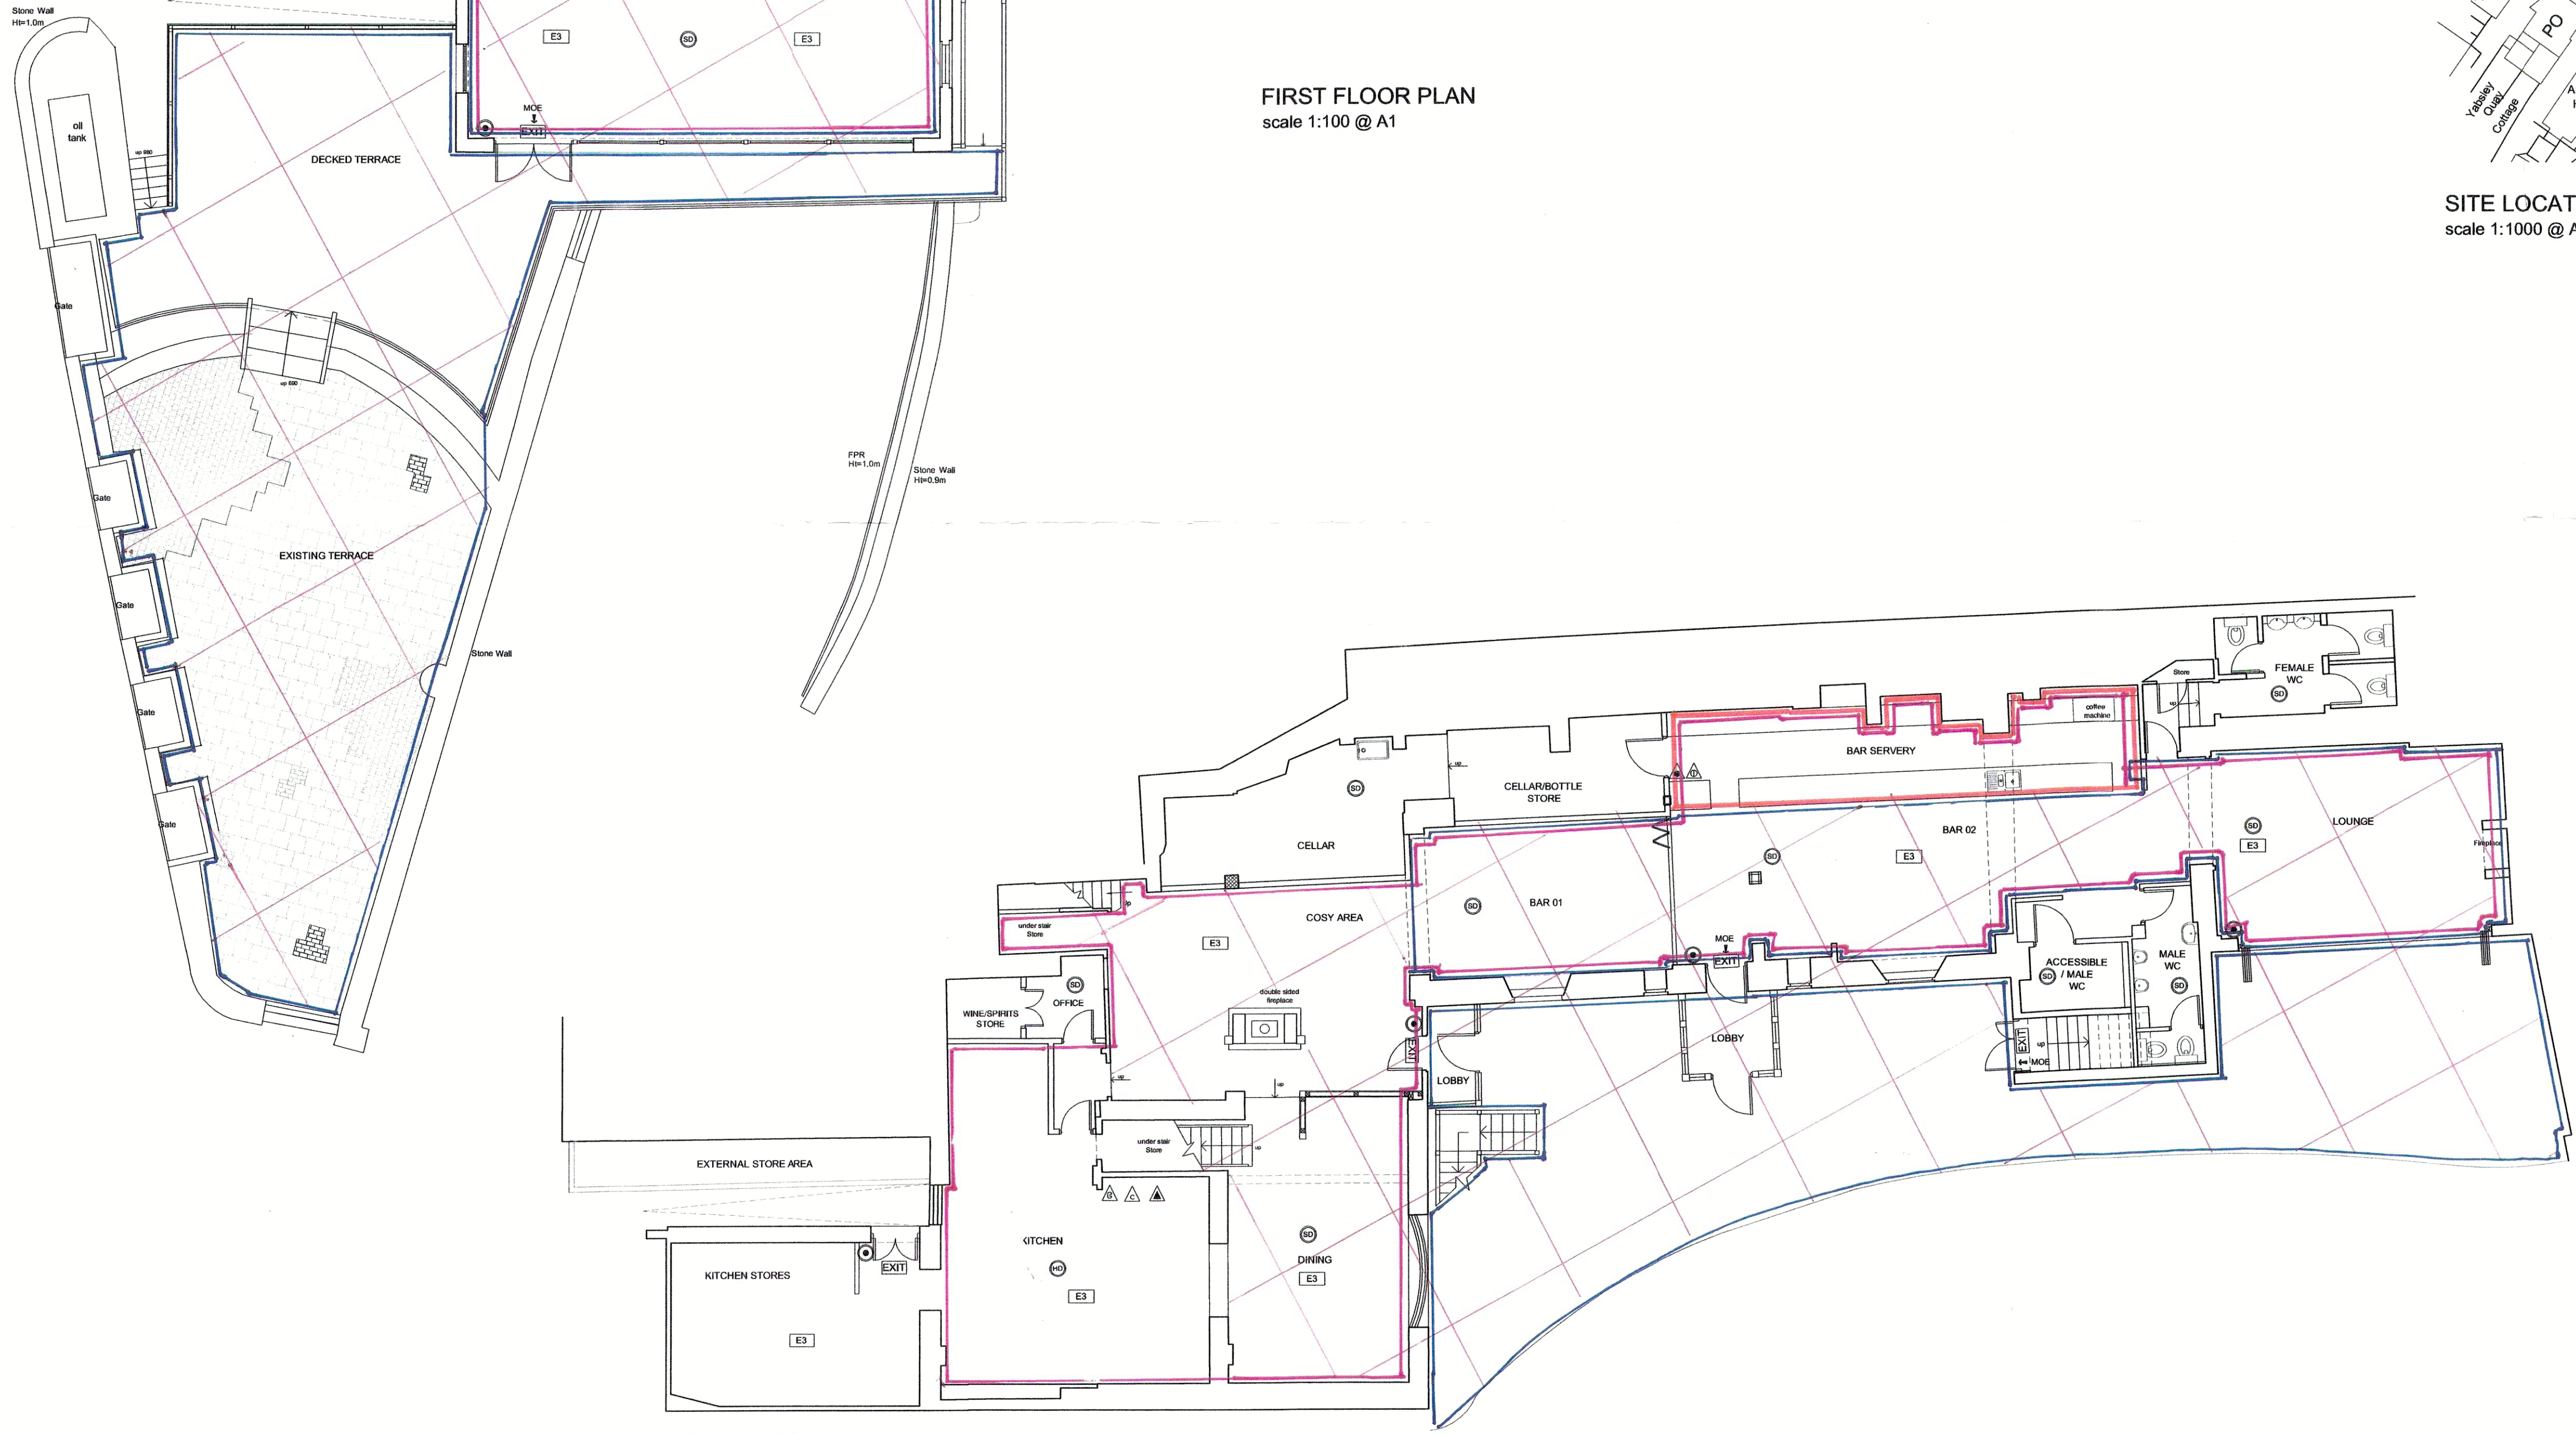

GROUND FLOOR PLAN  
scale 1:100 @ A1

KEY

- ← MCE Means of Escape
- ⊙ Smoke Detector
- ⊙ Heat Detector
- EXIT Emergency exit light 3 hour maintained with pictogram
- E3 Emergency light 3 hour non-maintained
- 🔔 Alarm Bell
- ⊙ Manual Callpoint
- 🔥 Water Extinguisher
- 🔥 Carbon Dioxide Extinguisher
- 🔥 Foam Extinguisher
- 🔥 Chemical Extinguisher
- 🔥 Fire blanket in container

NOTE:  
Emergency lighting system to be certified to BS 5266 Part 1 and Table 9.  
The type and location of fire safety equipment and other safety equipment is to be agreed with the Fire Officer.  
Outside areas are to be used for the consumption of alcohol.

- Retail Sale of Alcohol
- Regulated Entertainment
- Late Night Refreshment
- Consumption of Alcohol (Indicative)
- Boundary of Premises

**designmanagementpartnership**  
(d.n.p.)  
8 trade street, cardiff, cf10 5dt  
T +44(0)29 2064 4829  
F +44(0)29 2064 4831  
E mail@designmanagementpartnership.com

notes	rev	date	revision note	int'd	rev	date	revision note
10m @ 1:100 5m @ 1:50							

Figured dimensions to be used in preference to scaled sizes.  
All dimensions to be checked by the contractor before commencing work and any discrepancies reported to the Architect.  
Drawings to be read in conjunction with Structural Engineers and other consultants drawings.  
This drawing is the property of designmanagementpartnership.  
Copyright is reserved by them and the drawing is issued on the condition that it is not copied, reproduced, retained or disclosed to any unauthorised person in whole or in part without the consent of designmanagementpartnership.

scale	drawn	check	date	status	job no	rev
scale @ A1 1:100	kp	ep	18/10/14	Licensing	13.036	
title Licensing Plan	client Hope and Anchor Inn Hope Cove for St Austell Brewery			drawing number <b>250</b>		