



APPENDIX A(ii) - Proposed premises licence plan

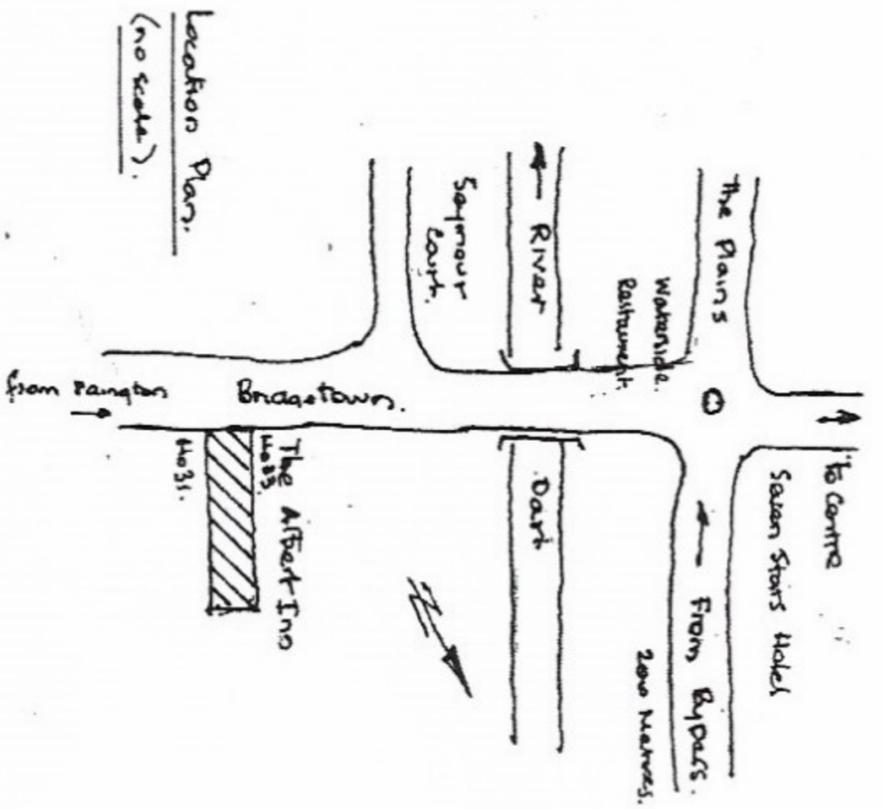

Existing Ground Floor Plan 'The Albert Inn'
 Bridgetown Towns Down for Mr. W. T. Langford
 Scale 1:1000

- Sale of alcohol
- MUSIC ENTERTAINMENT
- CONSUMPTION OF ALCOHOL
- EXITS
- * FIRE EXTINGUISHER
- * CCTV

W. A. Bell CBG
 24 Applewharf
 The Pains Towns
 Devon, OX5 8SSB1.

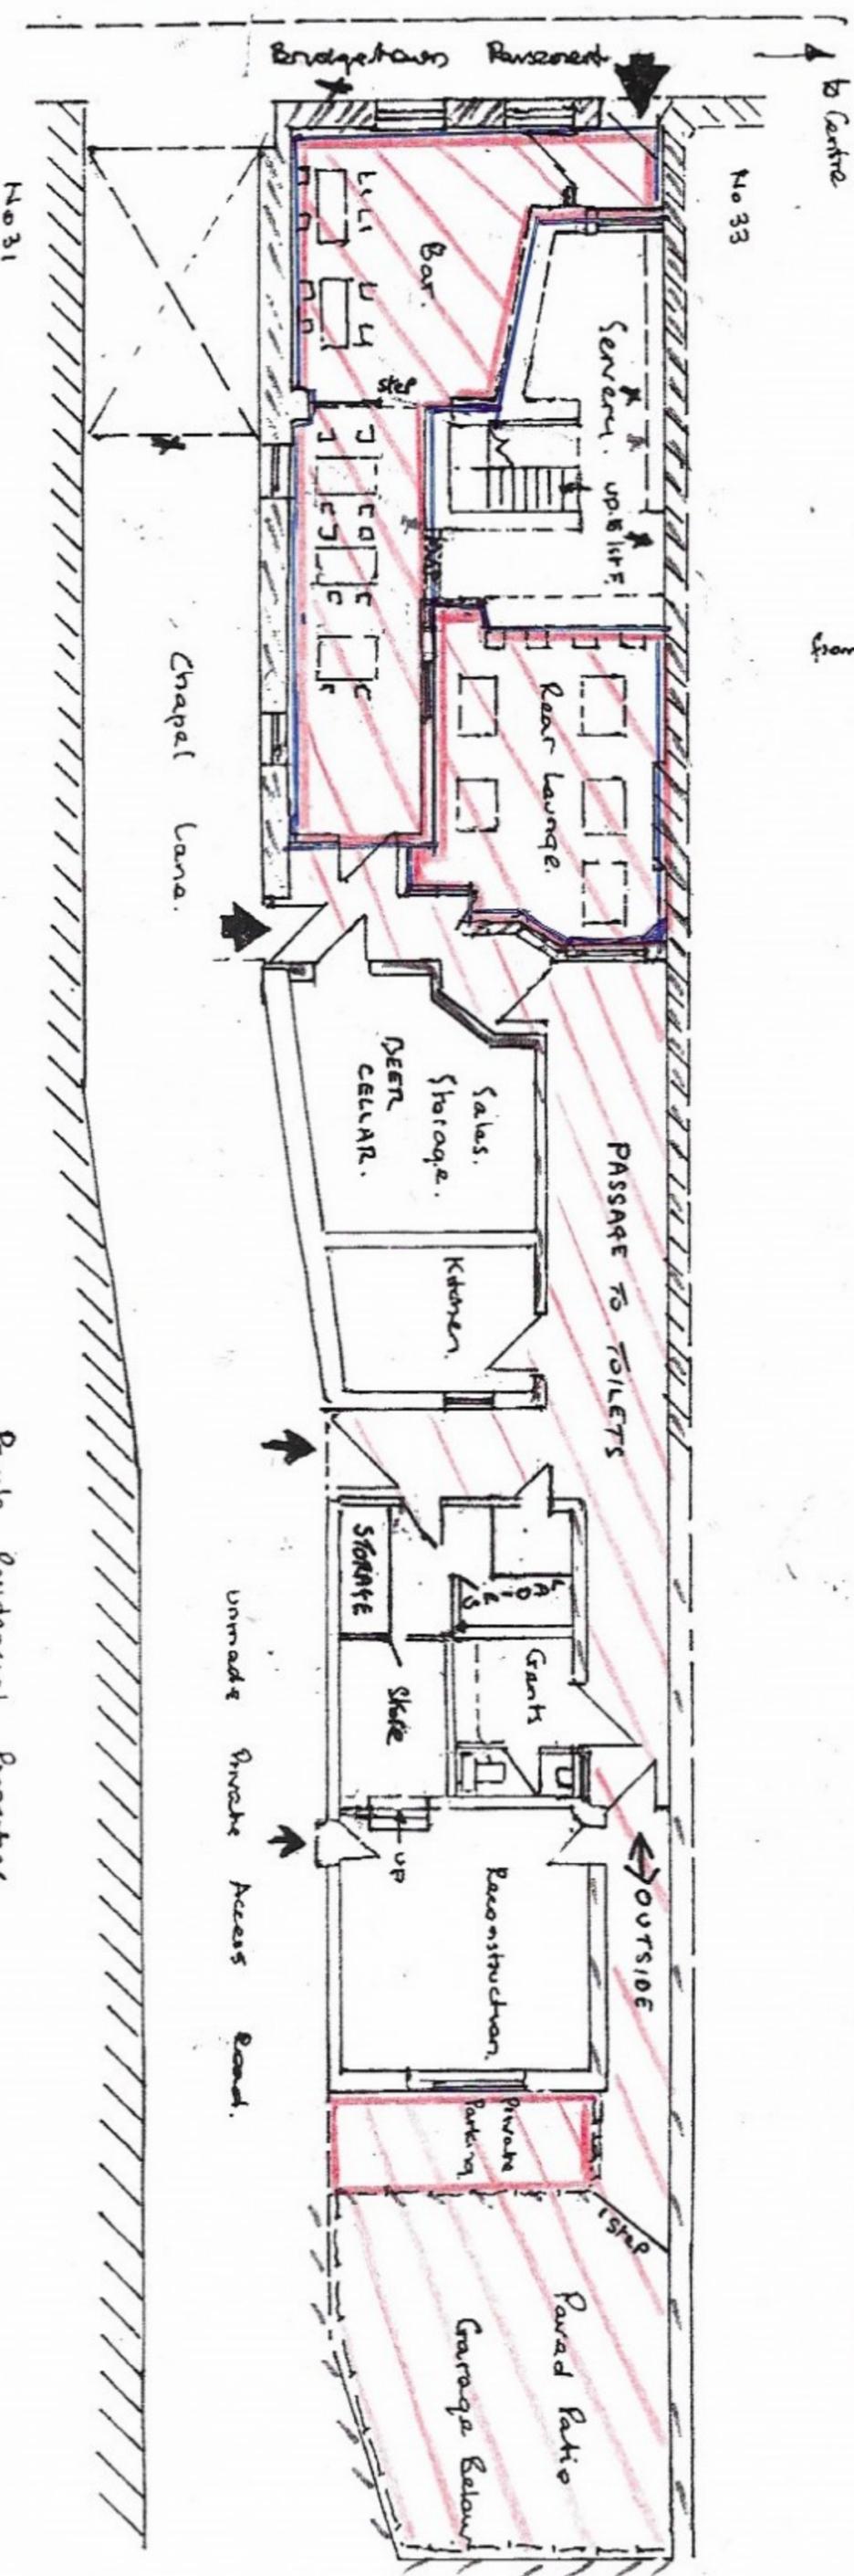

Private Residential Properties.