


**DARTMOOR UNION INN, HOLBETON**  
**PROPOSED GROUND FLOOR PLANS & ELEVATIONS**  
 Scale: 1:100  
 Date: February 2003  
 Drawing: **852/05**  
 Drawn: RMB

**HARRISON SUTTON PARTNERSHIP**  
**CHARTERED ARCHITECTS**  
 Little Flory Court  
 70, 72, 74,1000

PROPOSED GROUND FLOOR PLANS & ELEVATIONS  
 14 FEB 2003

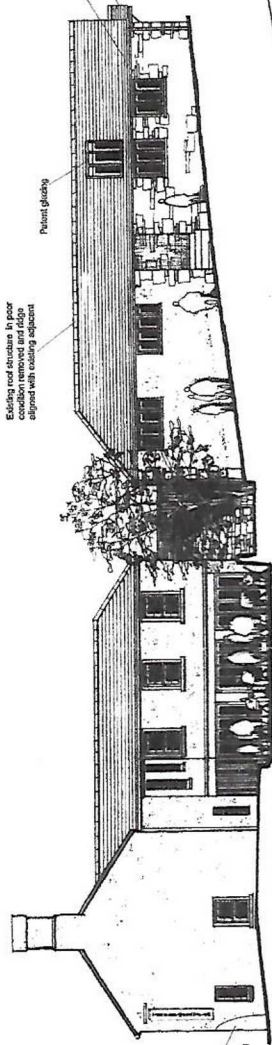


Building roof structure in poor condition removed and ridge aligned with existing adjacent

Point glazing


Treated slatted softwood windows, doors and joinery  
 New porch

**DARTMOOR UNION INN COURTYARD [SOUTH] ELEVATION INCLUDING CIDER BARN**

DATE: 27 JAN 2004  
 TIME: 10:00 AM  
 DRAWN BY: RMB

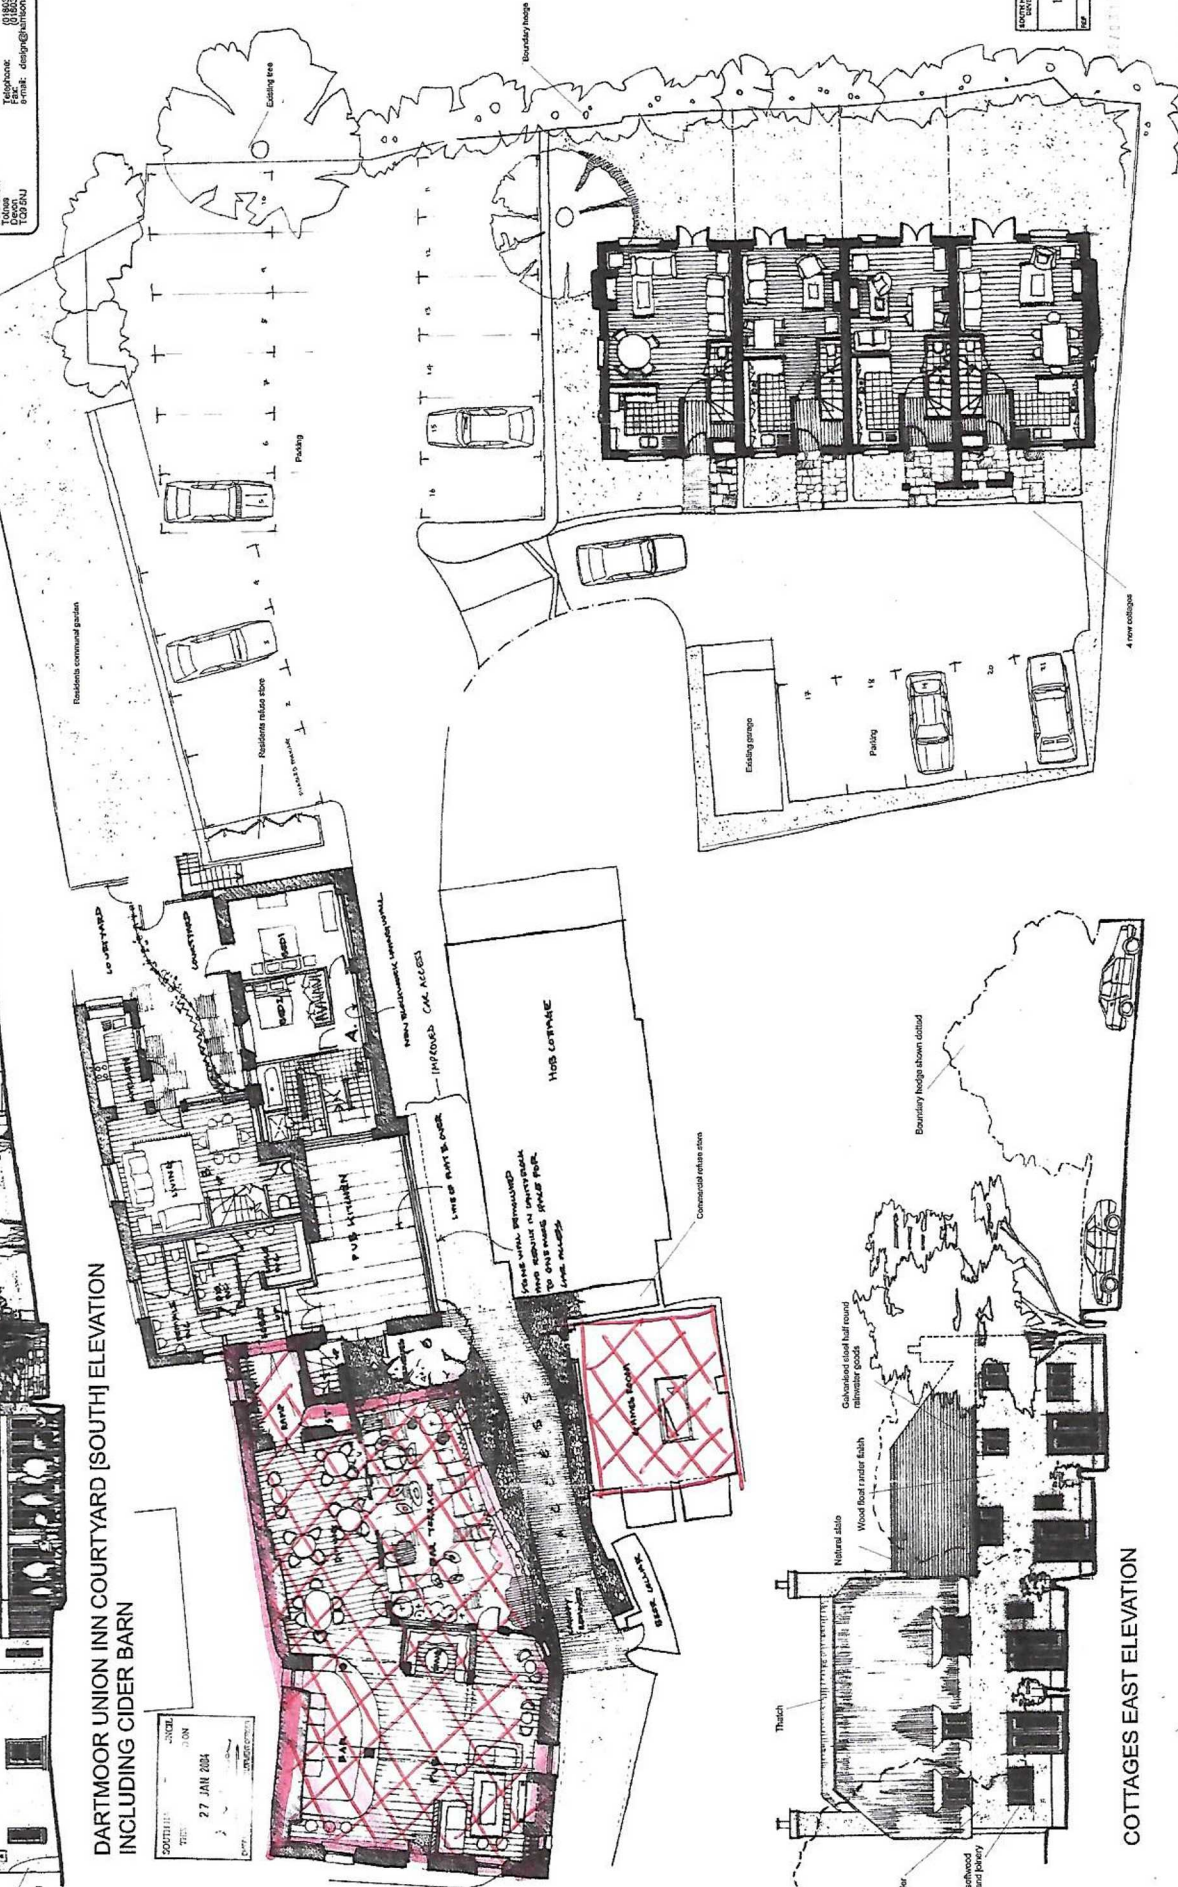

**COTTAGES EAST ELEVATION**

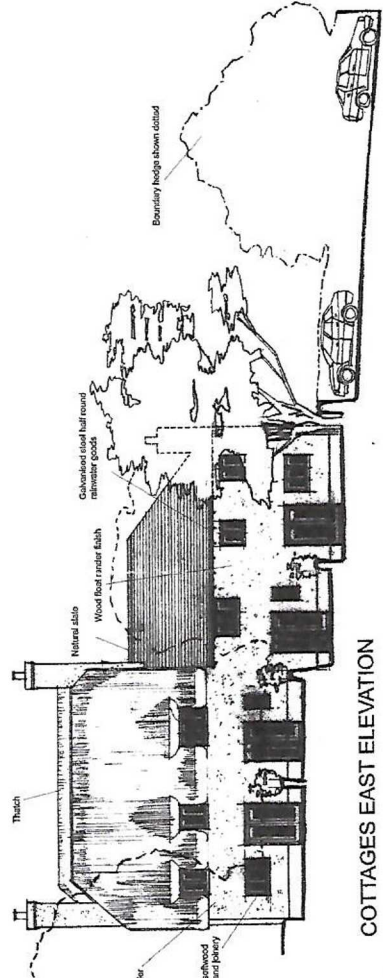

Hand thrown render  
 Treated slatted softwood windows, doors and joinery

Nelson slabs

Wood floor under fish

Galkovent steel half round rainwater goods

Boundary hedge shown cutback

COMMERCIAL REFUSE STORE

HOB CONTAINER

IMPROVED CAR ACCESS

NEW ENTRANCE, VERANDA, WALKWAY

Parking

Residents refuse store

Residents communal garden

Existing tree

Boundary hedge

A new outlay

PROPOSED GROUND FLOOR PLANS & ELEVATIONS  
 14 FEB 2003