



Project
Bantham Stores, Bantham,
Devon. TQ7 3AP

Drawing Title
Licensing Plan

Drawing Number	Scale
LD 01	1:50 @ A1 1:100 @ A3

Date
March 2016

Drawn by:
Michael Phillips BA Dip Arch ARB RIBA
Amanda Morgan BA Dip Arch


The contents of this drawing and the designs depicted are, and remain the exclusive property, under copyright of the author MP2 Design Architects Ltd.
This drawing is representative of the building and elements depicted. Do not scale from the drawing, use written dimensions only and verify all dimensions on-site.

Revisions:


Issued for License Application
16.03.16

Blue outline
area of premises to
be used for
licensable activity


Red line
Site boundary

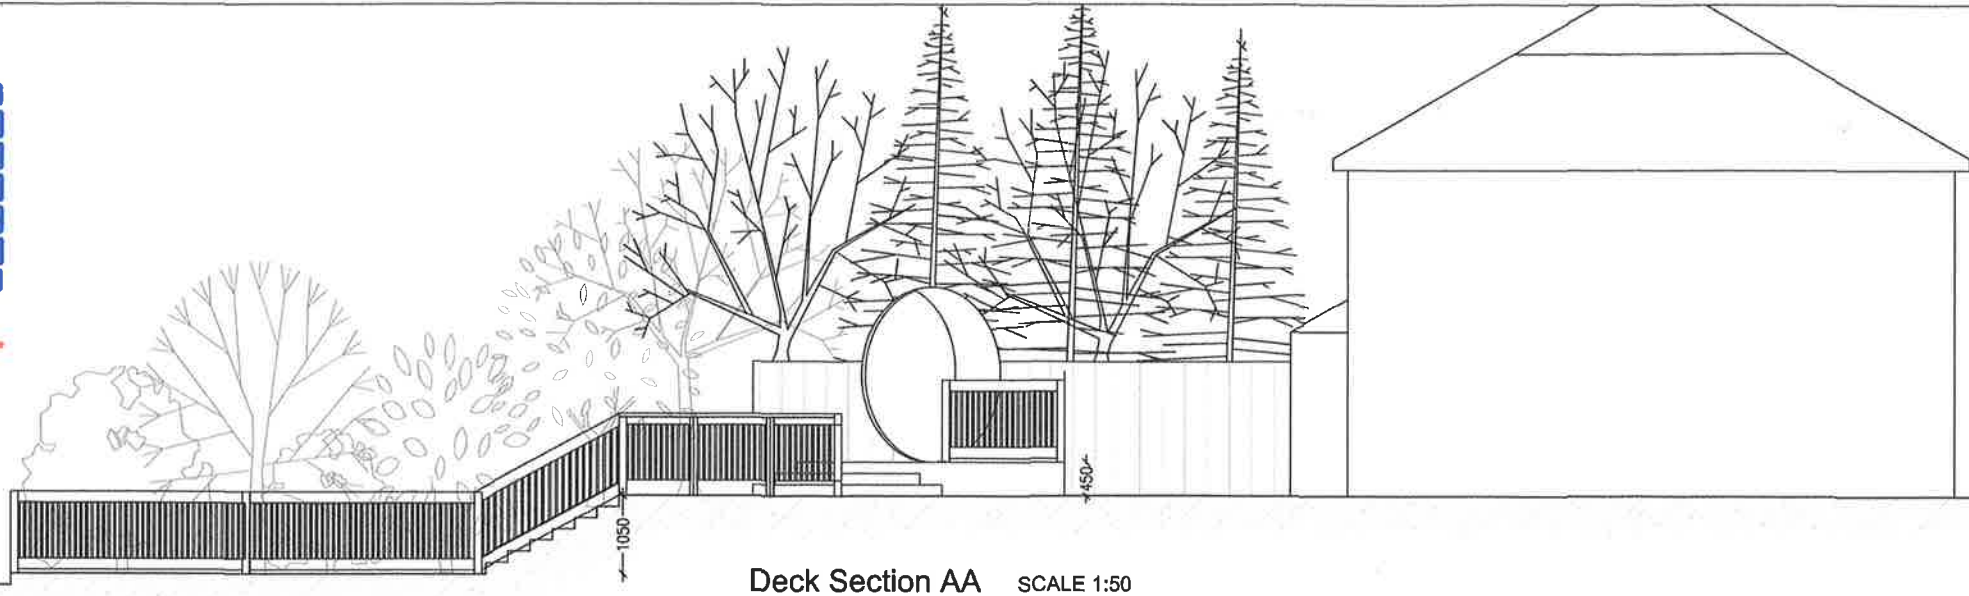

Deck Section AA SCALE 1:50

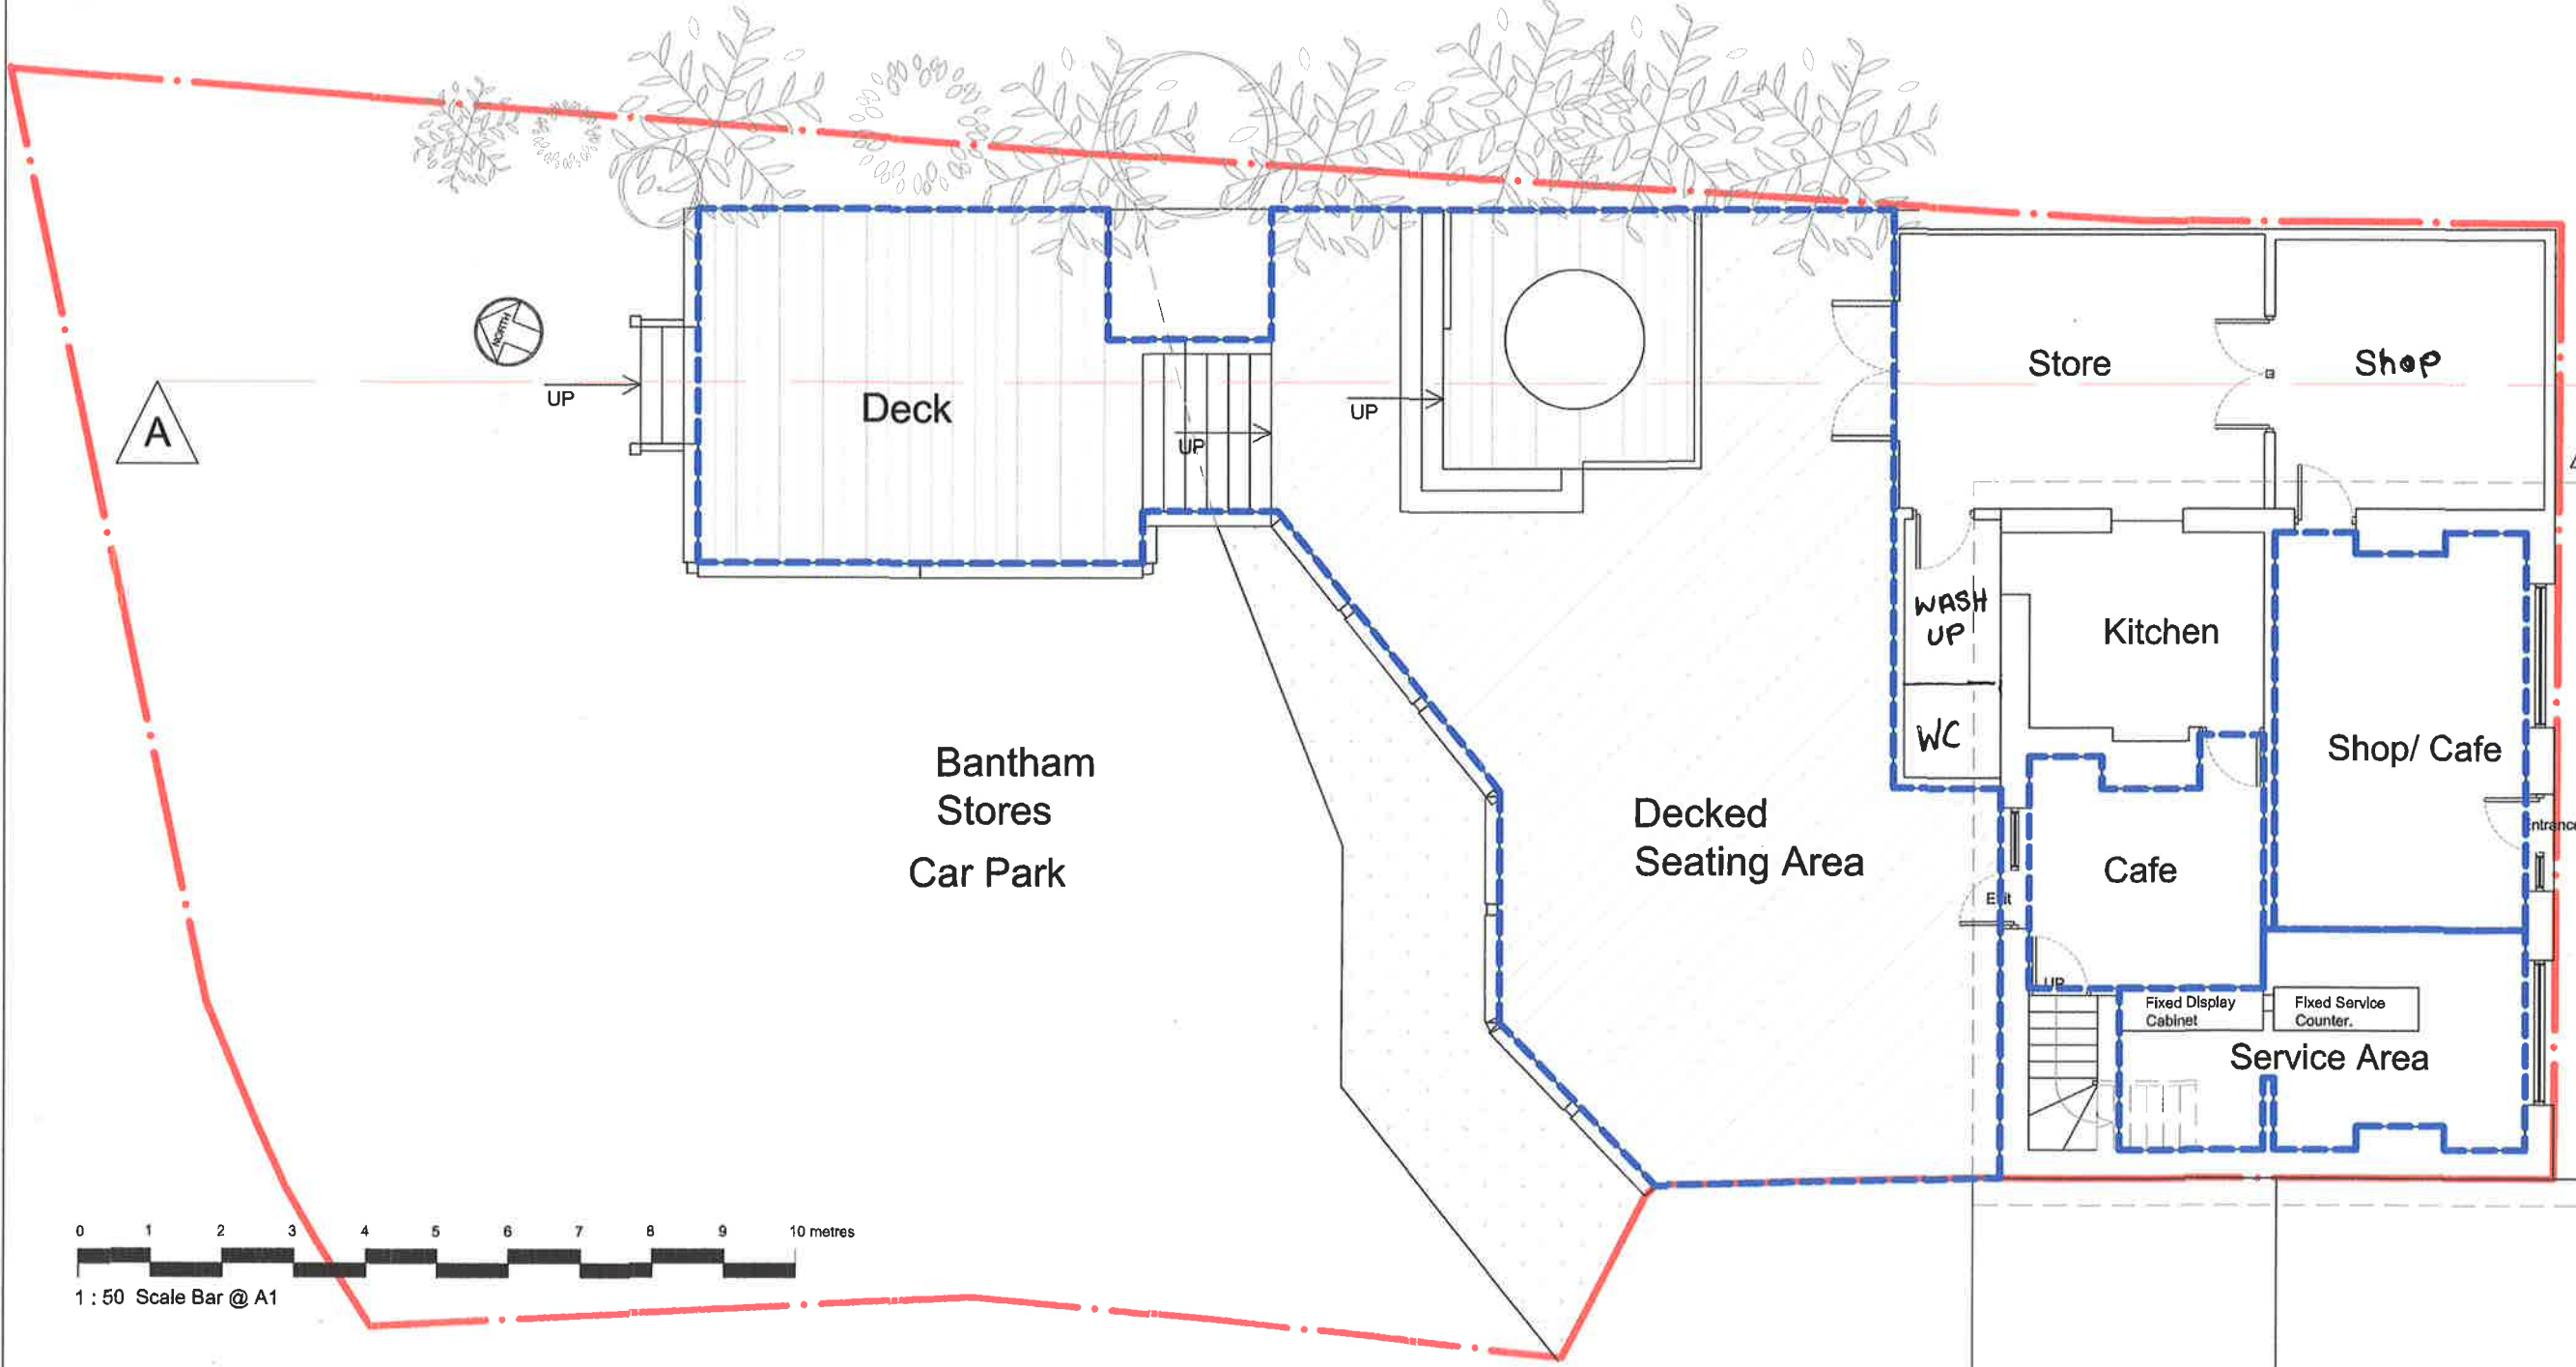

Bantham Store/Cafe and Outside Seating Plan SCALE 1:50

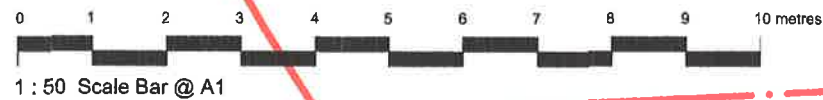

1:50 Scale Bar @ A1