
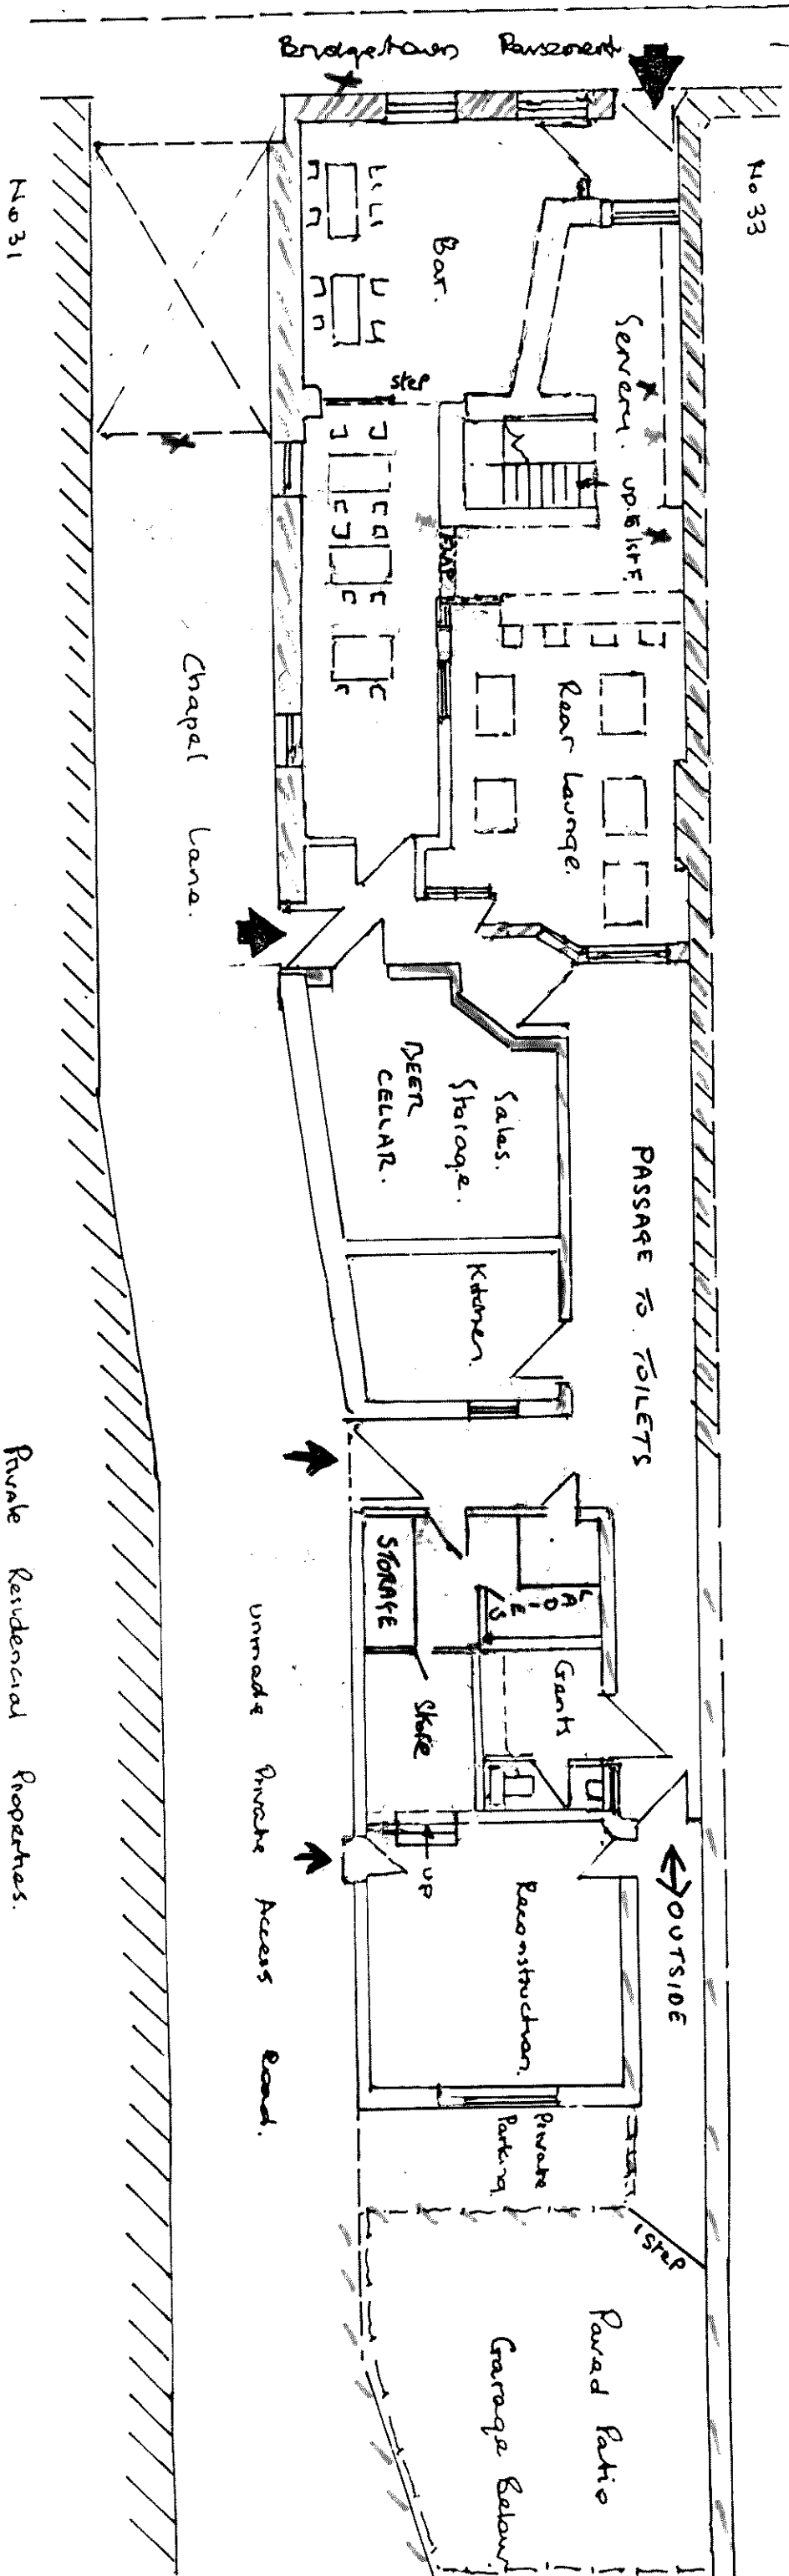


APPENDIX B(ii) - current premises licence plan

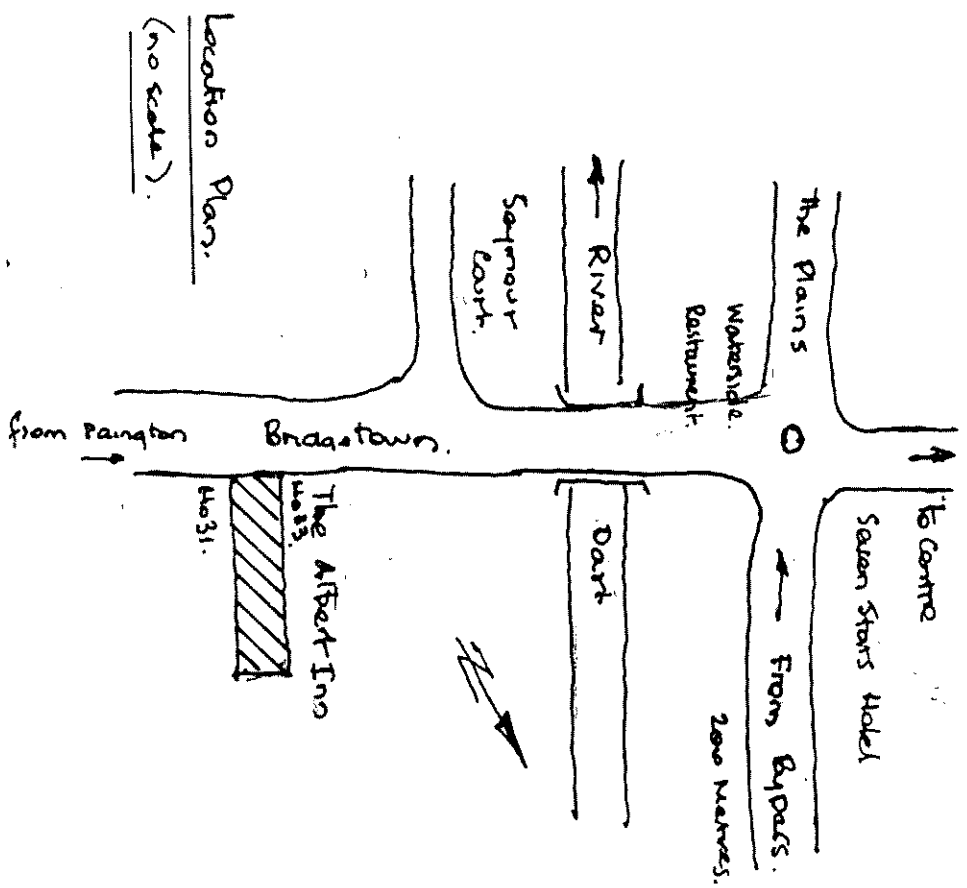

Existing Ground Floor Plan 'The Albert Inn'
Bridgetown Towns Down for Mr Wm T Langford
Scale 1/100

W. A. Bell CEng
24 Applewharf
The Plains Towns
Devon. OX8 8SSB1.

/// MUSIC ENTERTAINMENT
/// CONSUMPTION OF ALCOHOL
EXIT'S
* FIRE EXTINGUISHER
* CCTV

Private Residential Properties.